



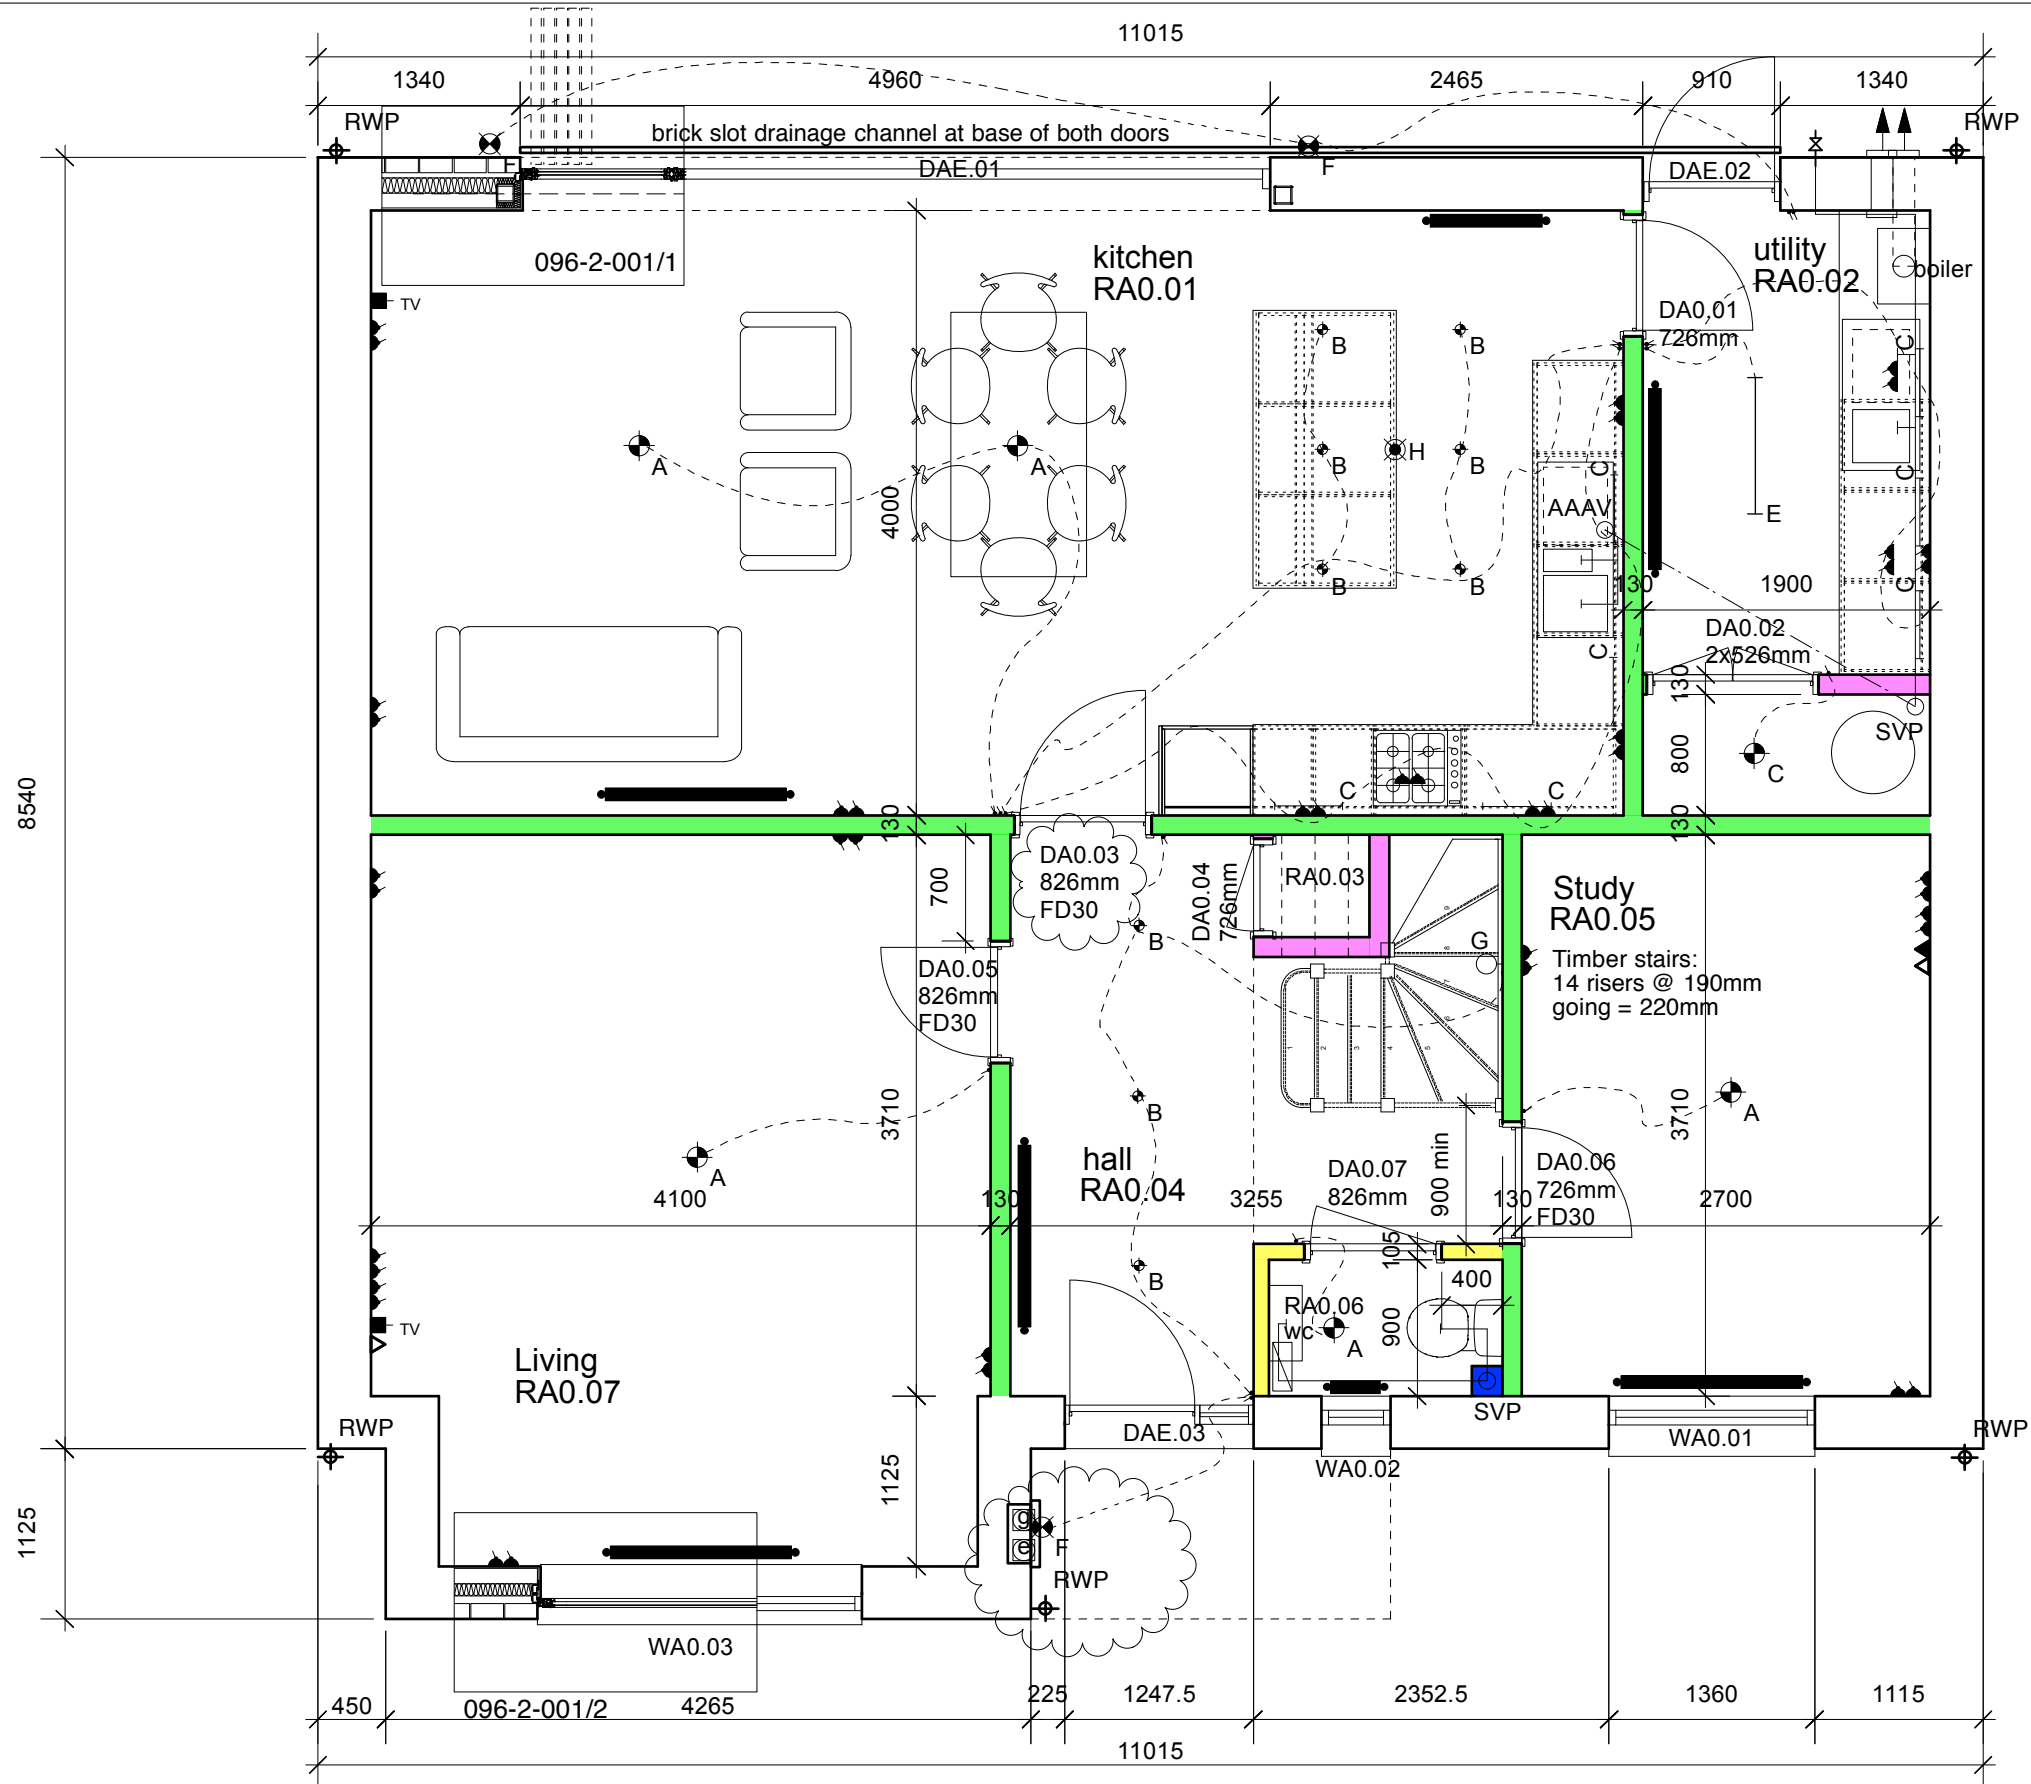

KEY

- ▲ small power supply - general
- ∨ single light switch
- ⬤ A luminaire - pendant
- ⬤ B recessed LED spot
- C pelmet light
- ⬤ D Standards 16W 2D fitting (enclosed)
- E fluorescent fitting
- ⬤ F external light fitting
- G wall light
- ⊗ S smoke detector
- ⊗ H smoke detector
- ▬ radiator
- ⊠ □ ➔ extractor/exhaust
- TV TV / Aerial point
- ▽ Telephone
- Ⓜ Ⓢ Meters
- ▭ Distribution Board

C1	28/01/2011	Construction issue
C2	21/03/2011	D0.03 amended
C3	30/03/2011	Drawing title corrected WC setting out amended
C4	25/05/2011	RWP to canopy amended

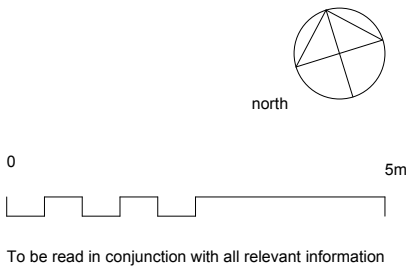

project	Willow Cottages
for	
title	Ground floor proposed (House A)
status	Stage K
scale	1:50
size	A3
rev.	C5