



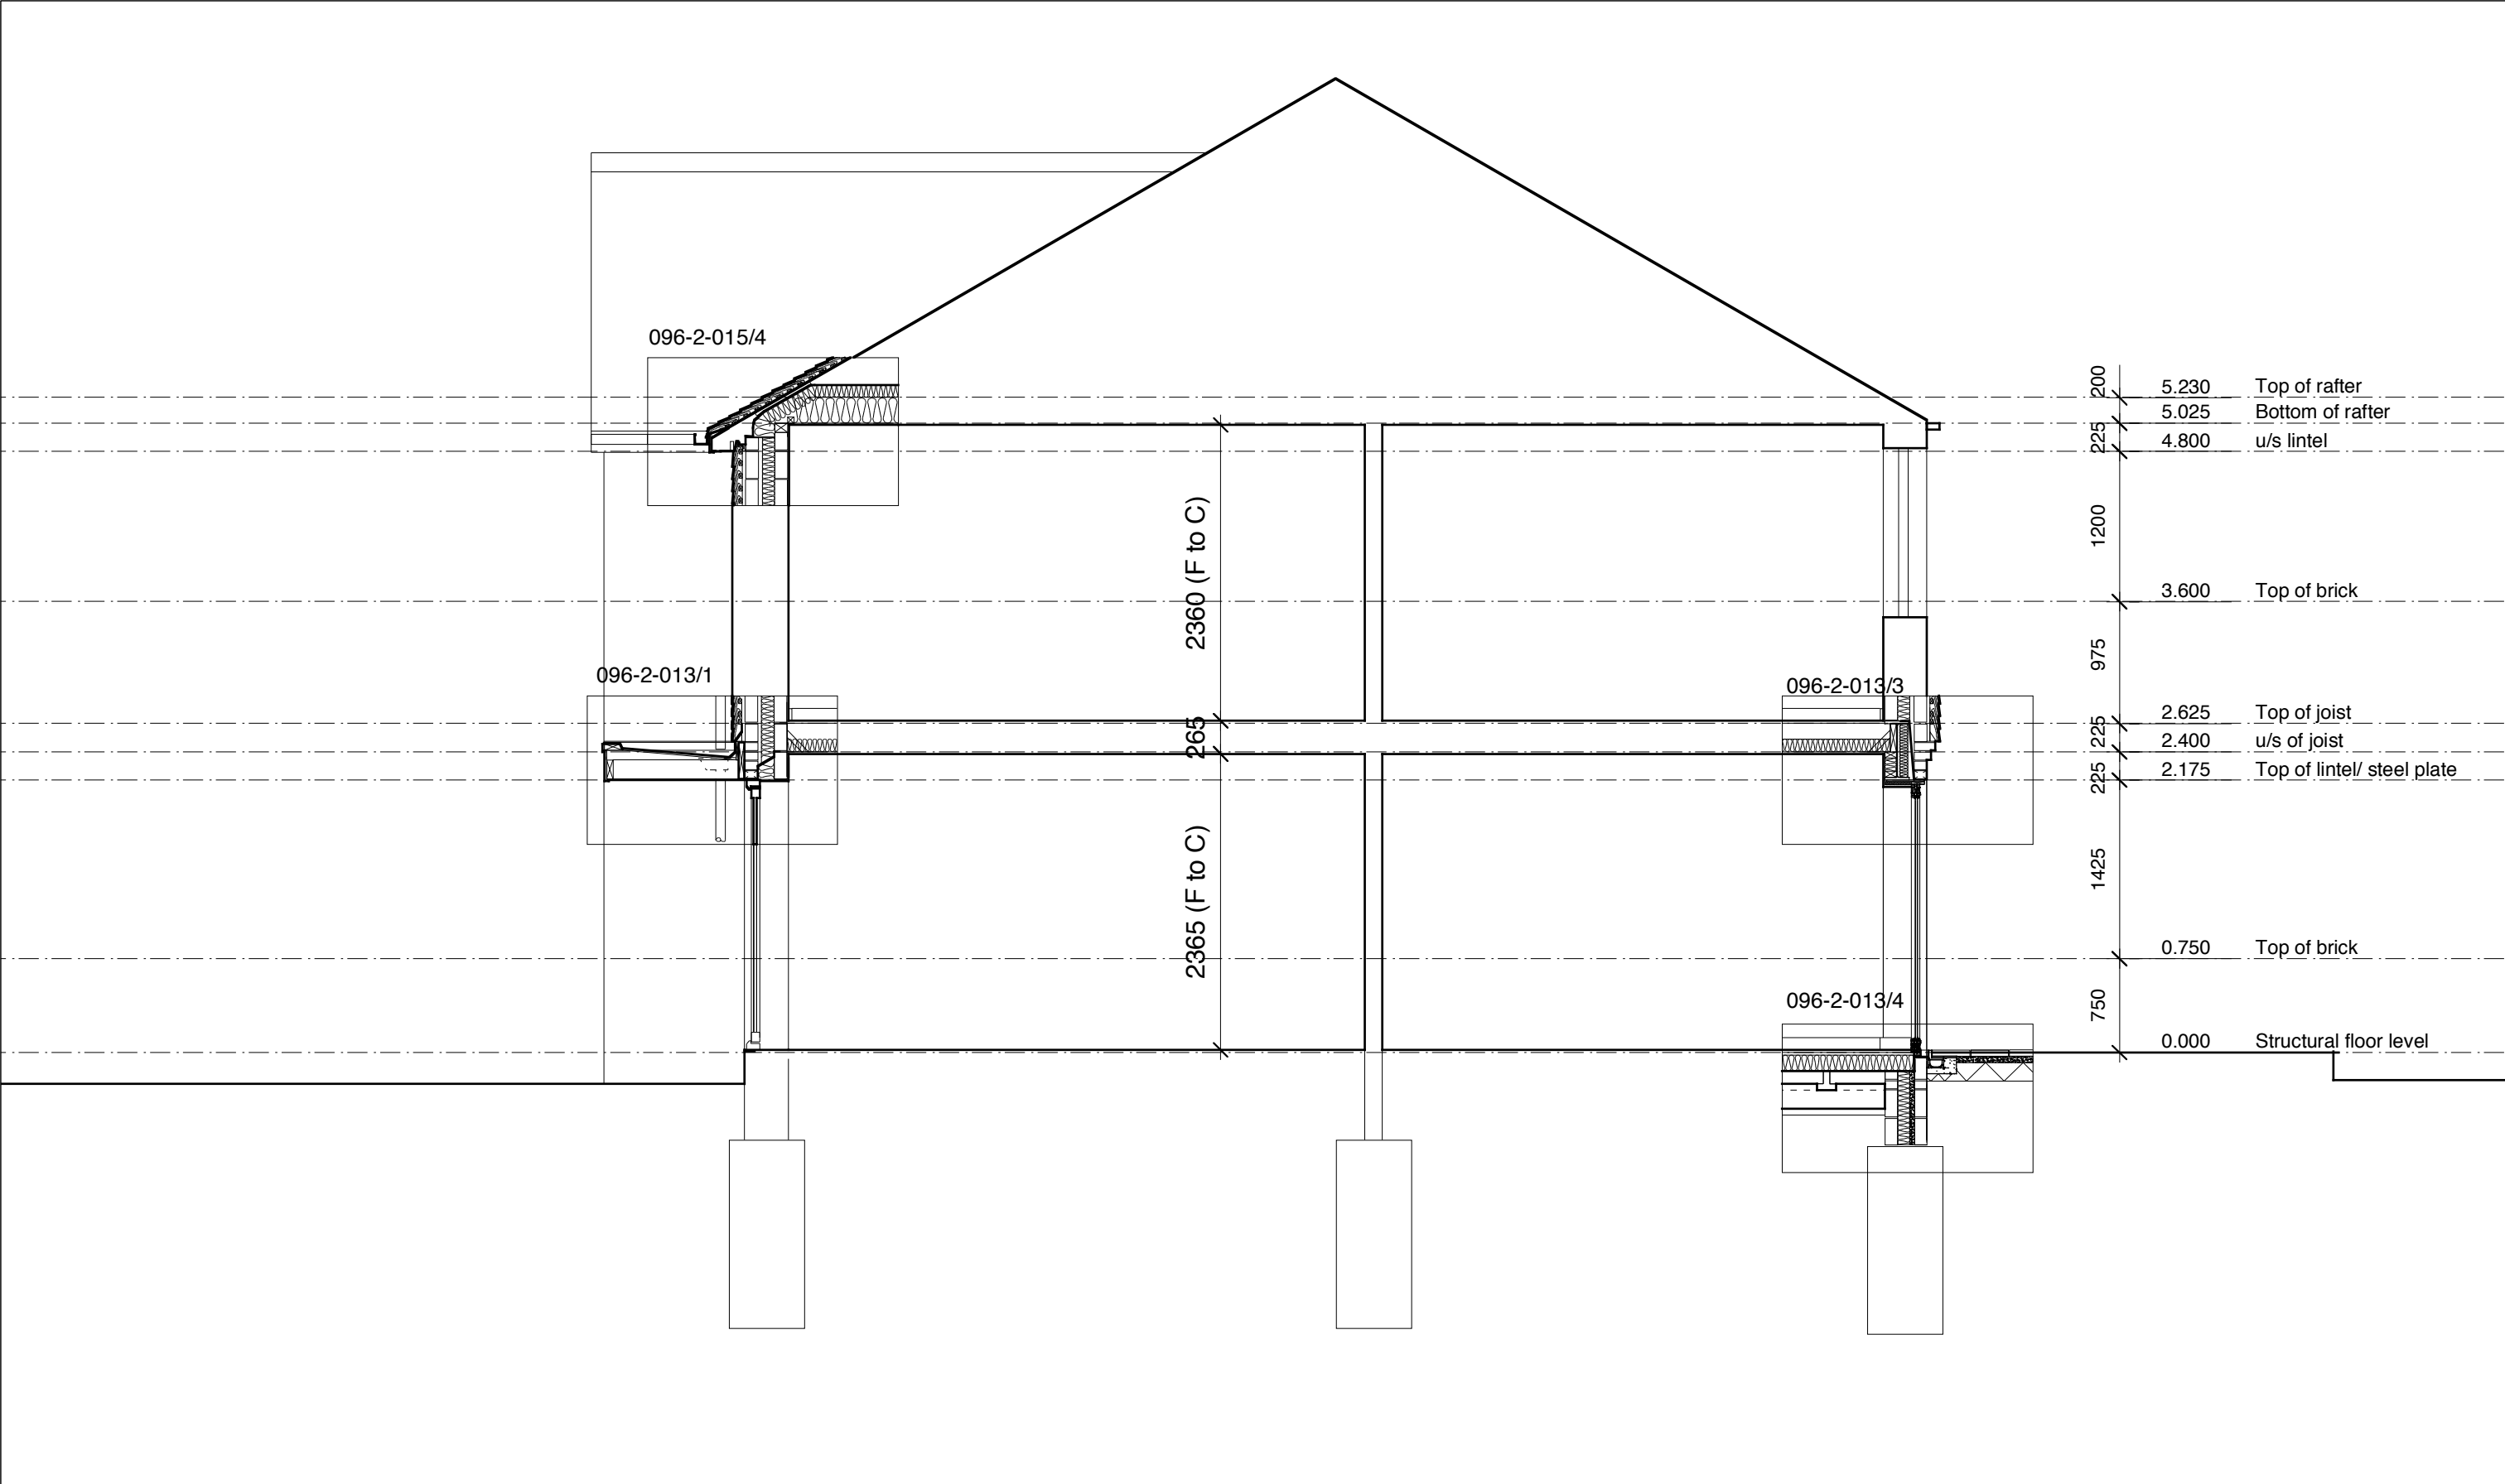

1. 28/01/2011 issued for construction

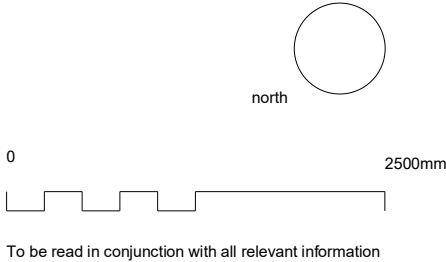

project Willow Cottages

for

title Construction Section

status Stage K

scale

1: 50

size

A3

rev.

C1