



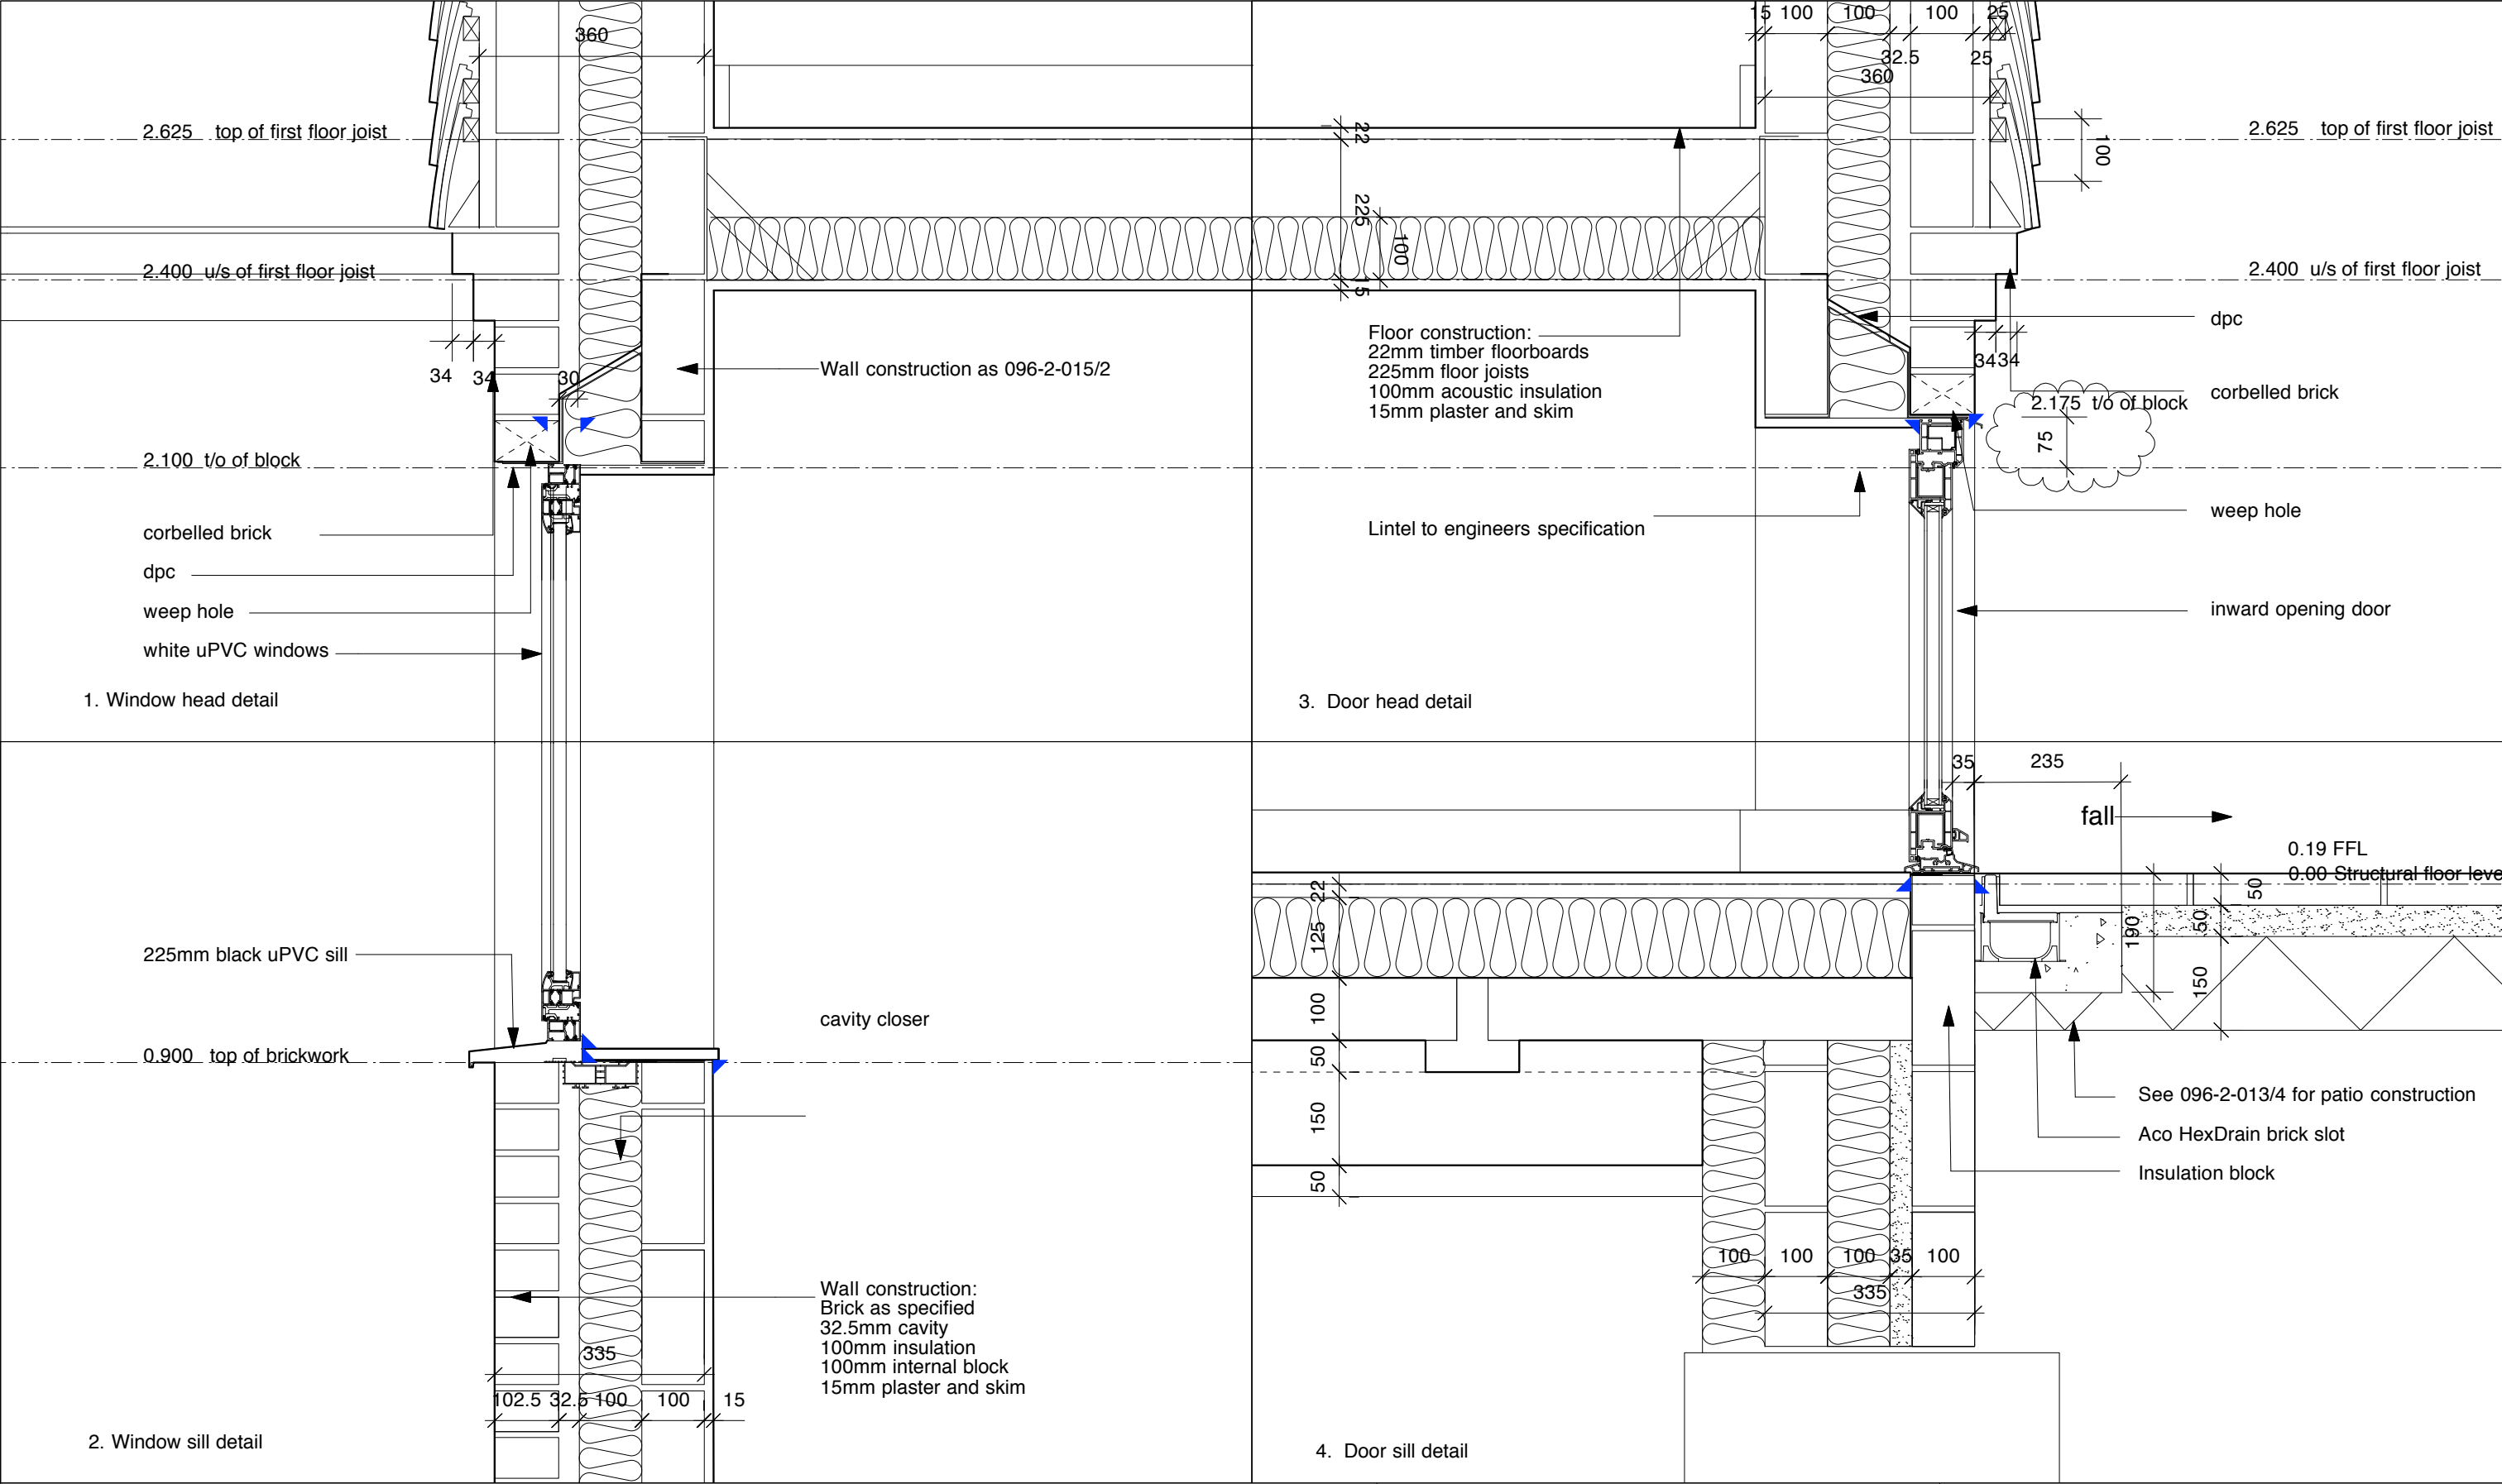

C1	28 January 2011	Construction issue
C2	08 March 2011	Insulation added to building perimeter and Marmox blocks omitted
C3	16 March 2011	Sill and head heights amended
C4	30 March 2011	Head height in detail 3 amended to accord with as-built construction

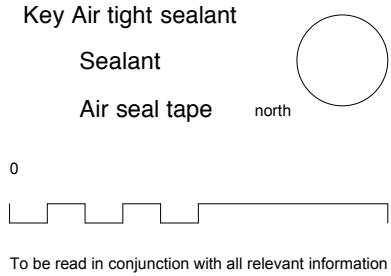

project	Willow Cottages		
for			
title	Section ground floor details		
status	Stage K		
scale	size	rev.	
1:10	A3	C4	